




**1 Metal Edges - Type B** typical section  
L 03 scale 1 : 10

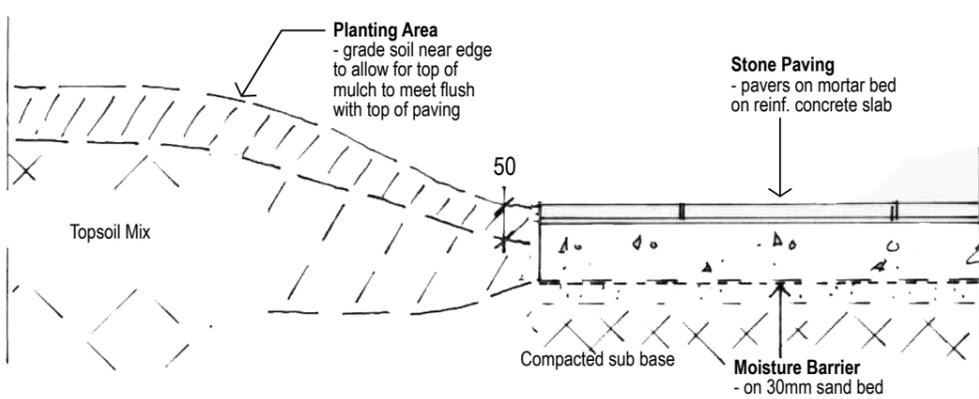


**2 Stone Paving - Type A** typical section  
L 03 scale 1 : 10

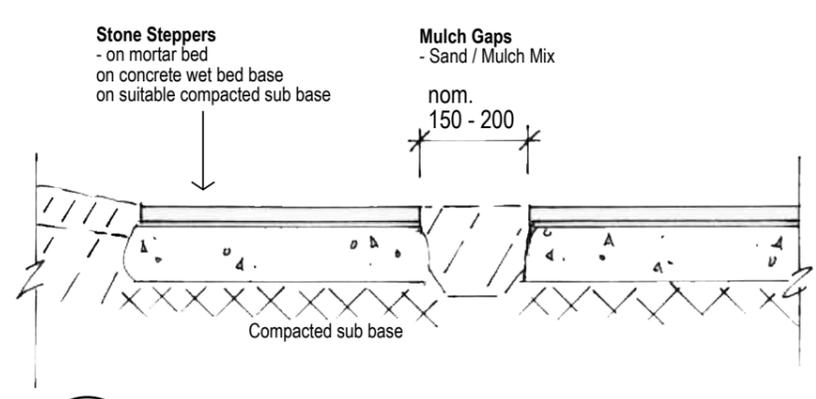


**3 Stone Steppers with Gaps - Type B** typical section  
L 03 scale 1 : 10

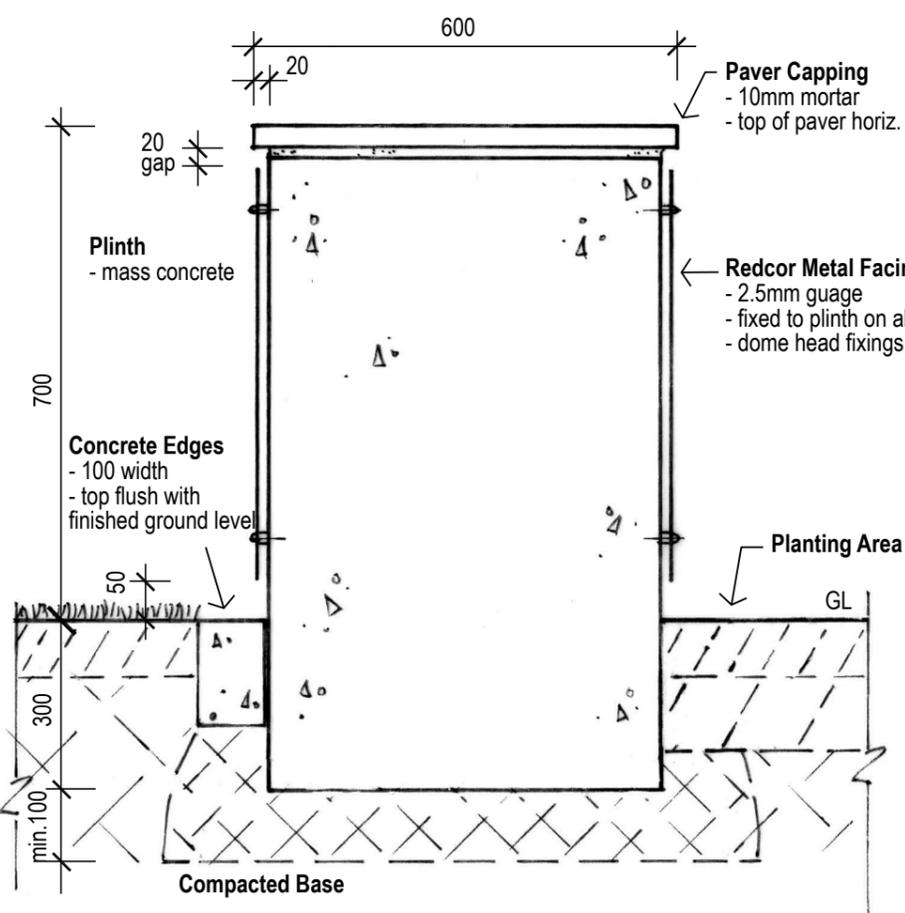


**4 Stone Plinth** typical section  
L 03 scale 1 : 10

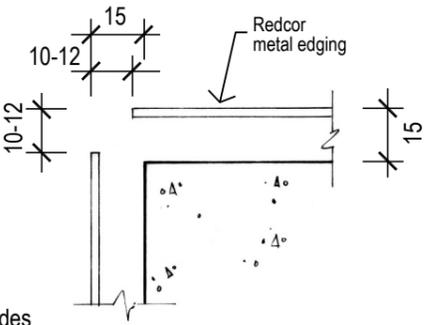


Plinth Corners typical plan section  
scale 1 : 2

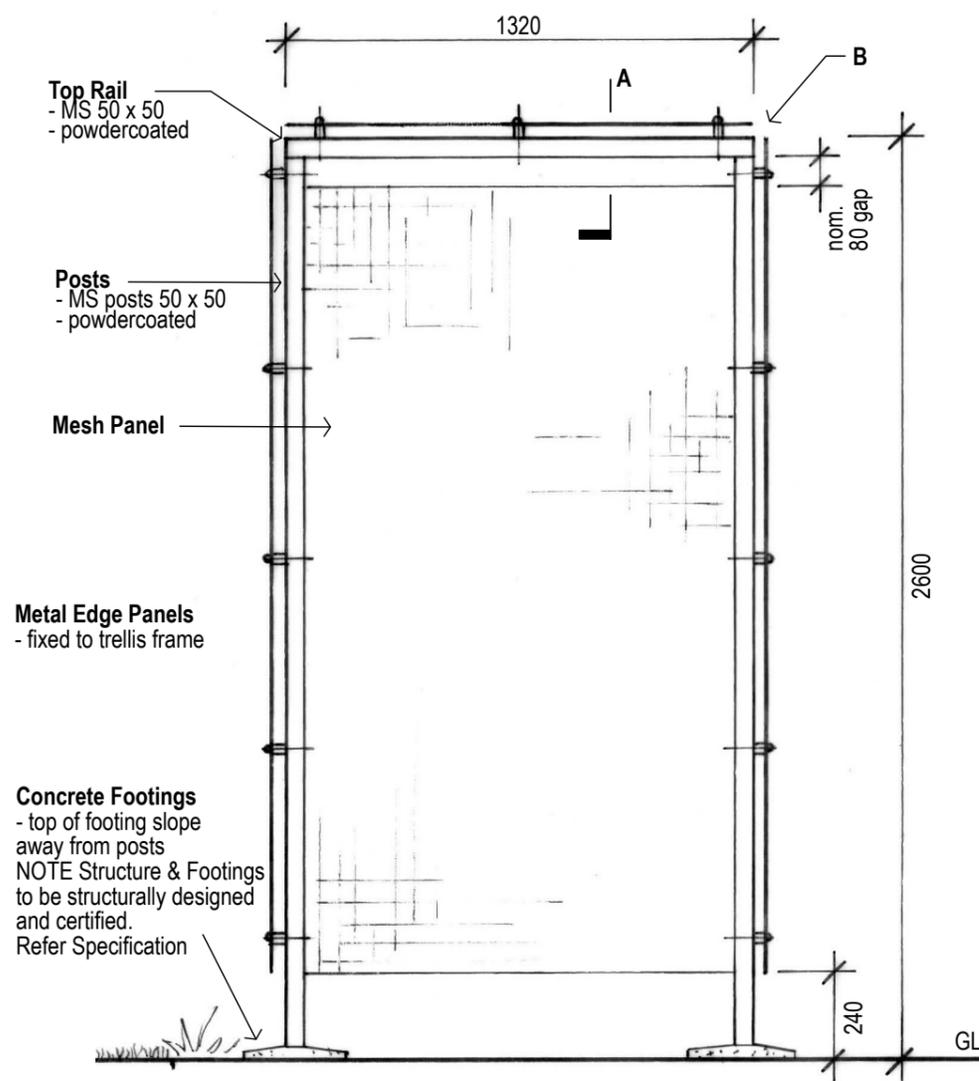

**5 Mesh Vine Trellis** elevation  
L 03 scale 1 : 20

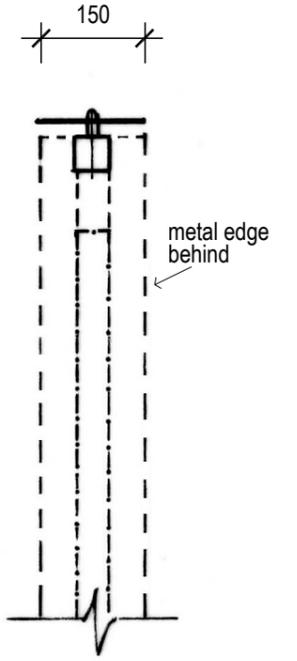

A - Trellis Section typical section  
scale 1 : 2

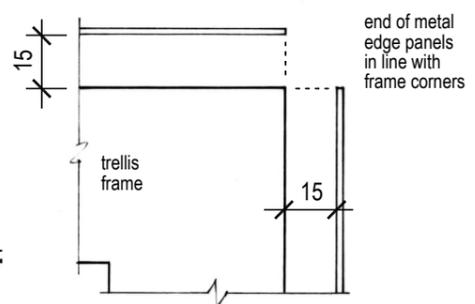


B - Trellis Corner typical elevation  
scale 1 : 2

not for construction

amendments		
issue	amendment	date

- associated sheets
- L01 East Garden Works Specifications
  - L02 East Garden Layout Plan
  - L04 Planting Plan

**CATHERINE BROUWER**  
Landscape Architects  
250 HARCOURT ST NEW FARM Q 4005 | ph 3254 1817

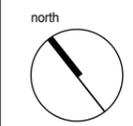

client Bowen Place Body Corporate	project Front Garden	drawing title <b>Details</b>
job number 21 03 04	date Nov 2019	scale as shown @ A3
drawing number <b>L 03</b>	sheet 3 of 4	issue